



DO NOT SCALE DRAWINGS. IN ALL CASES WRITTEN DIMENSIONS SHALL TAKE PRECEDENCE OVER ALL OTHER SCALED DIMENSIONS. CONTRACTORS SHALL VERIFY AND BE FULLY RESPONSIBLE FOR ALL DIMENSIONS ON THE JOB SITE. GOUCK ARCHITECTS SHALL BE NOTIFIED OF ANY VARIATIONS ON THE SITE CONTRARY TO THESE DOCUMENTS BEFORE INSTALLATION BEGINS.

REVISIONS	BY
ISETT COMMENTS 1/23/19	SG
ADD EQUIPMENT 2/5/20	SG

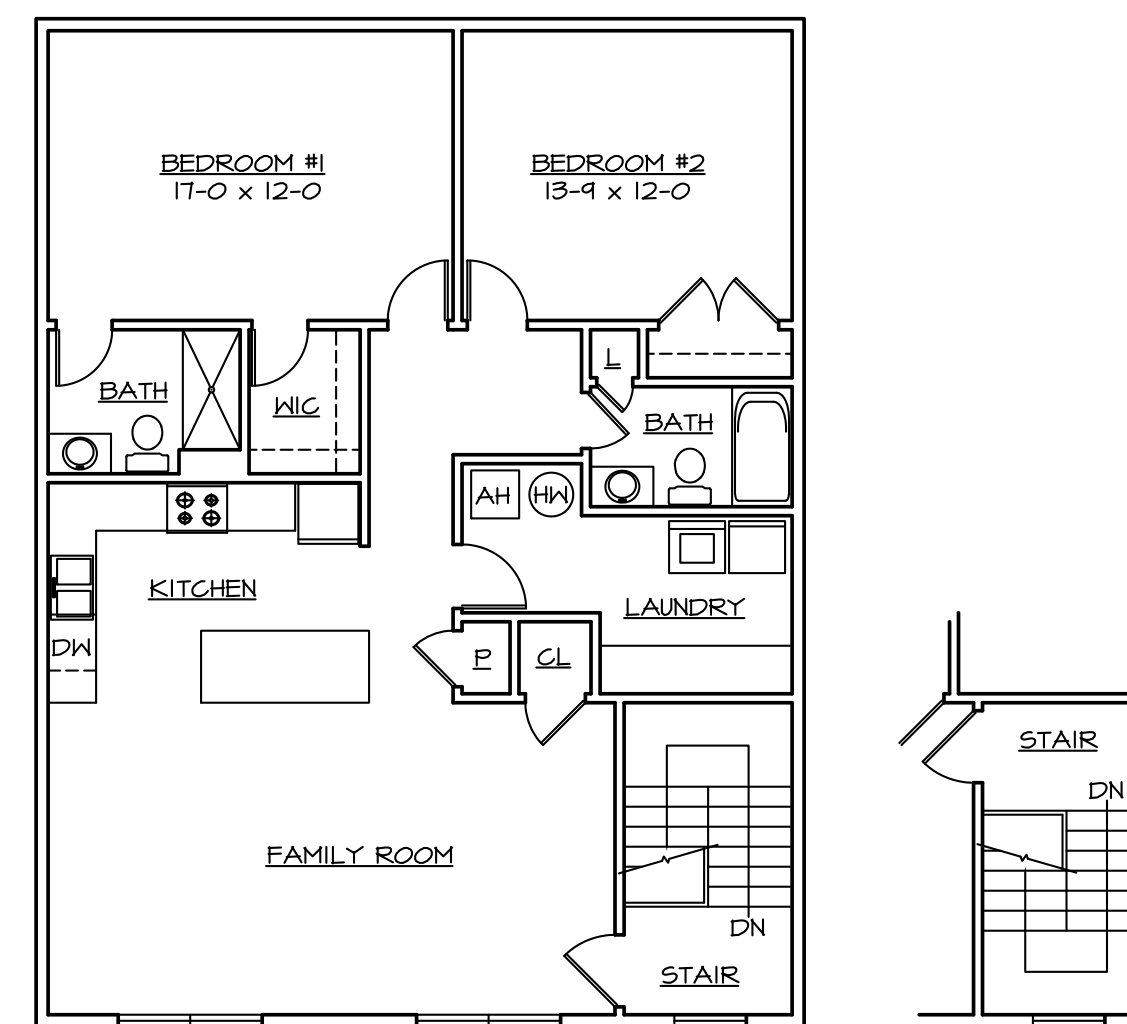

2 SECOND FLOOR  
AI SCALE: 1/4" = 1'-0"

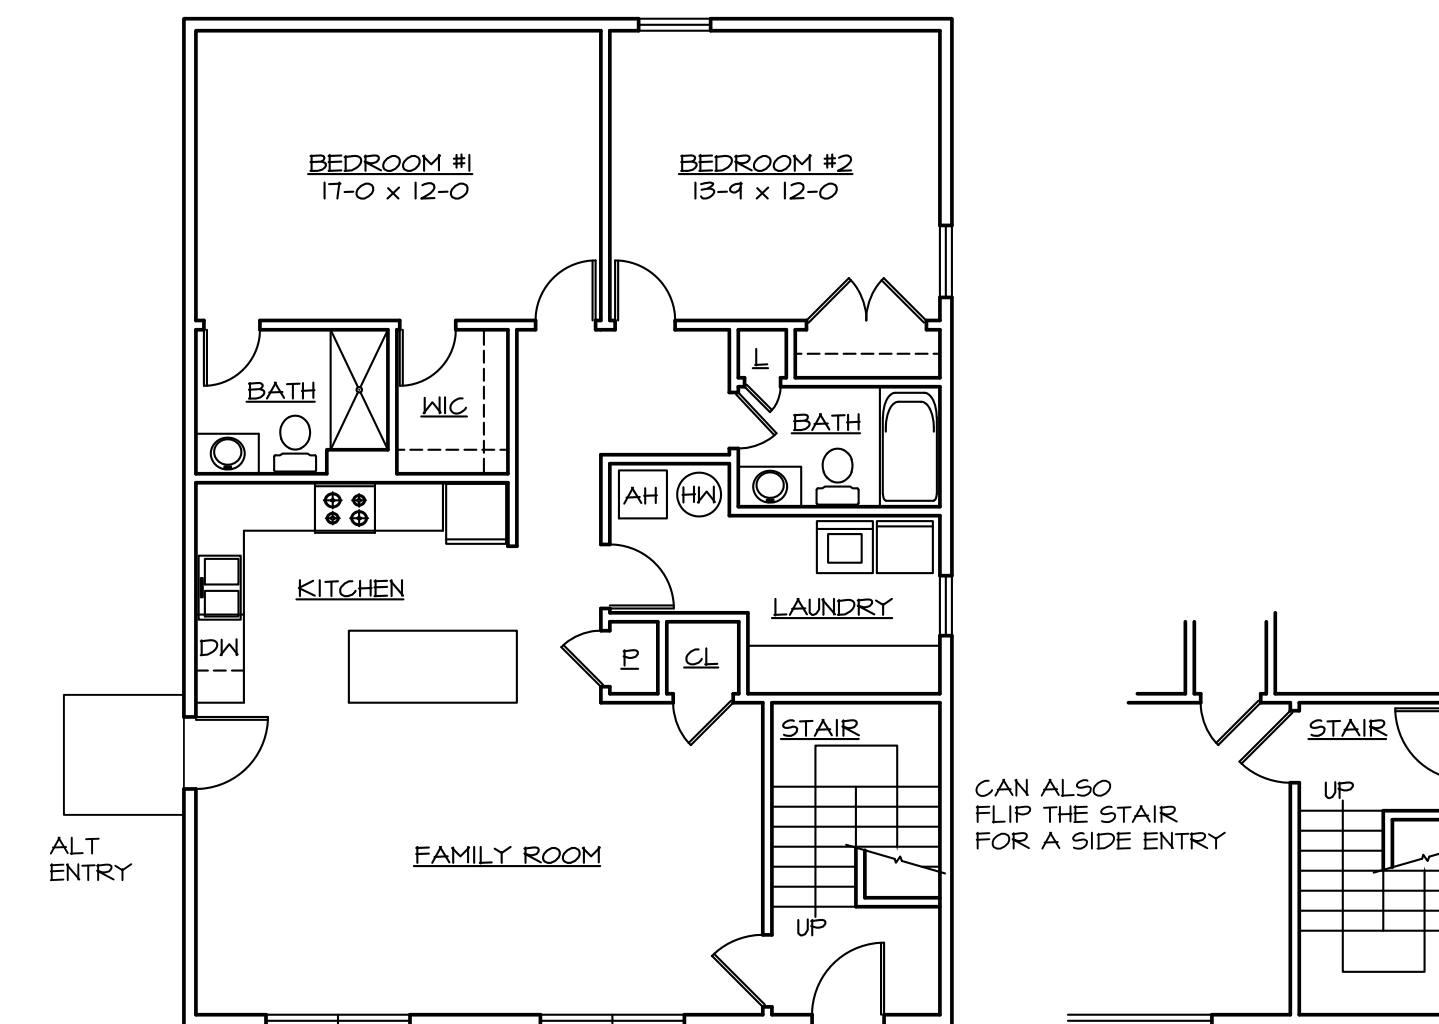

1 FIRST FLOOR  
AI SCALE: 1/4" = 1'-0"



1 HAROLD AVE.  
AI SCALE: 1/4" = 1'-0"

COPYRIGHT GOUCK ARCHITECTS 2020  
REPRODUCTION OF MATERIAL AND OR QUOTATIONS SHOWN OR DEPICTED ON PLANS OR IN SPECIFICATIONS WITHOUT PERMISSION OF GOUCK ARCHITECTS VIOLATES THE COPYRIGHT LAWS OF THE UNITED STATES AND WILL BE SUBJECT TO LEGAL PROSECUTION.

**GOUCK ARCHITECTS**  
STEWART J. GOUCK  
REGISTERED ARCHITECT  
1304 Hamilton Street, Allentown, PA 18102  
(610) 438-8818 FAX (610) 438-8155

Proposed:  
**Apartments**  
1933 Harold Avenue  
South Whitehall Township, PA

DRAWN	JK
CHECKED	SG
DATE	091-22-20
SCALE	AS NOTED
JOB NO.	20191
FLOOR PLAN	
A-1	
OF	1 SHEETS