


Access Easement

LINE	BEARING	DISTANCE
E1	N 26°53'32" W	56.00'
E2	N 23°08'03" W	99.74'
E3	S 57°43'14" W	30.87'
E4	S 32°16'46" E	15.59'
E5	S 23°08'03" E	39.00'
E6	S 18°51'57" W	21.25'
E7	S 42°57'20" W	21.25'
L8	S 21°22'27" E	25.62'
L9	S 21°34'13" E	19.94'
L10	S 74°08'54" E	47.41'
L11	N 67°52'37" E	29.72'

Area = 0.1524 Acre

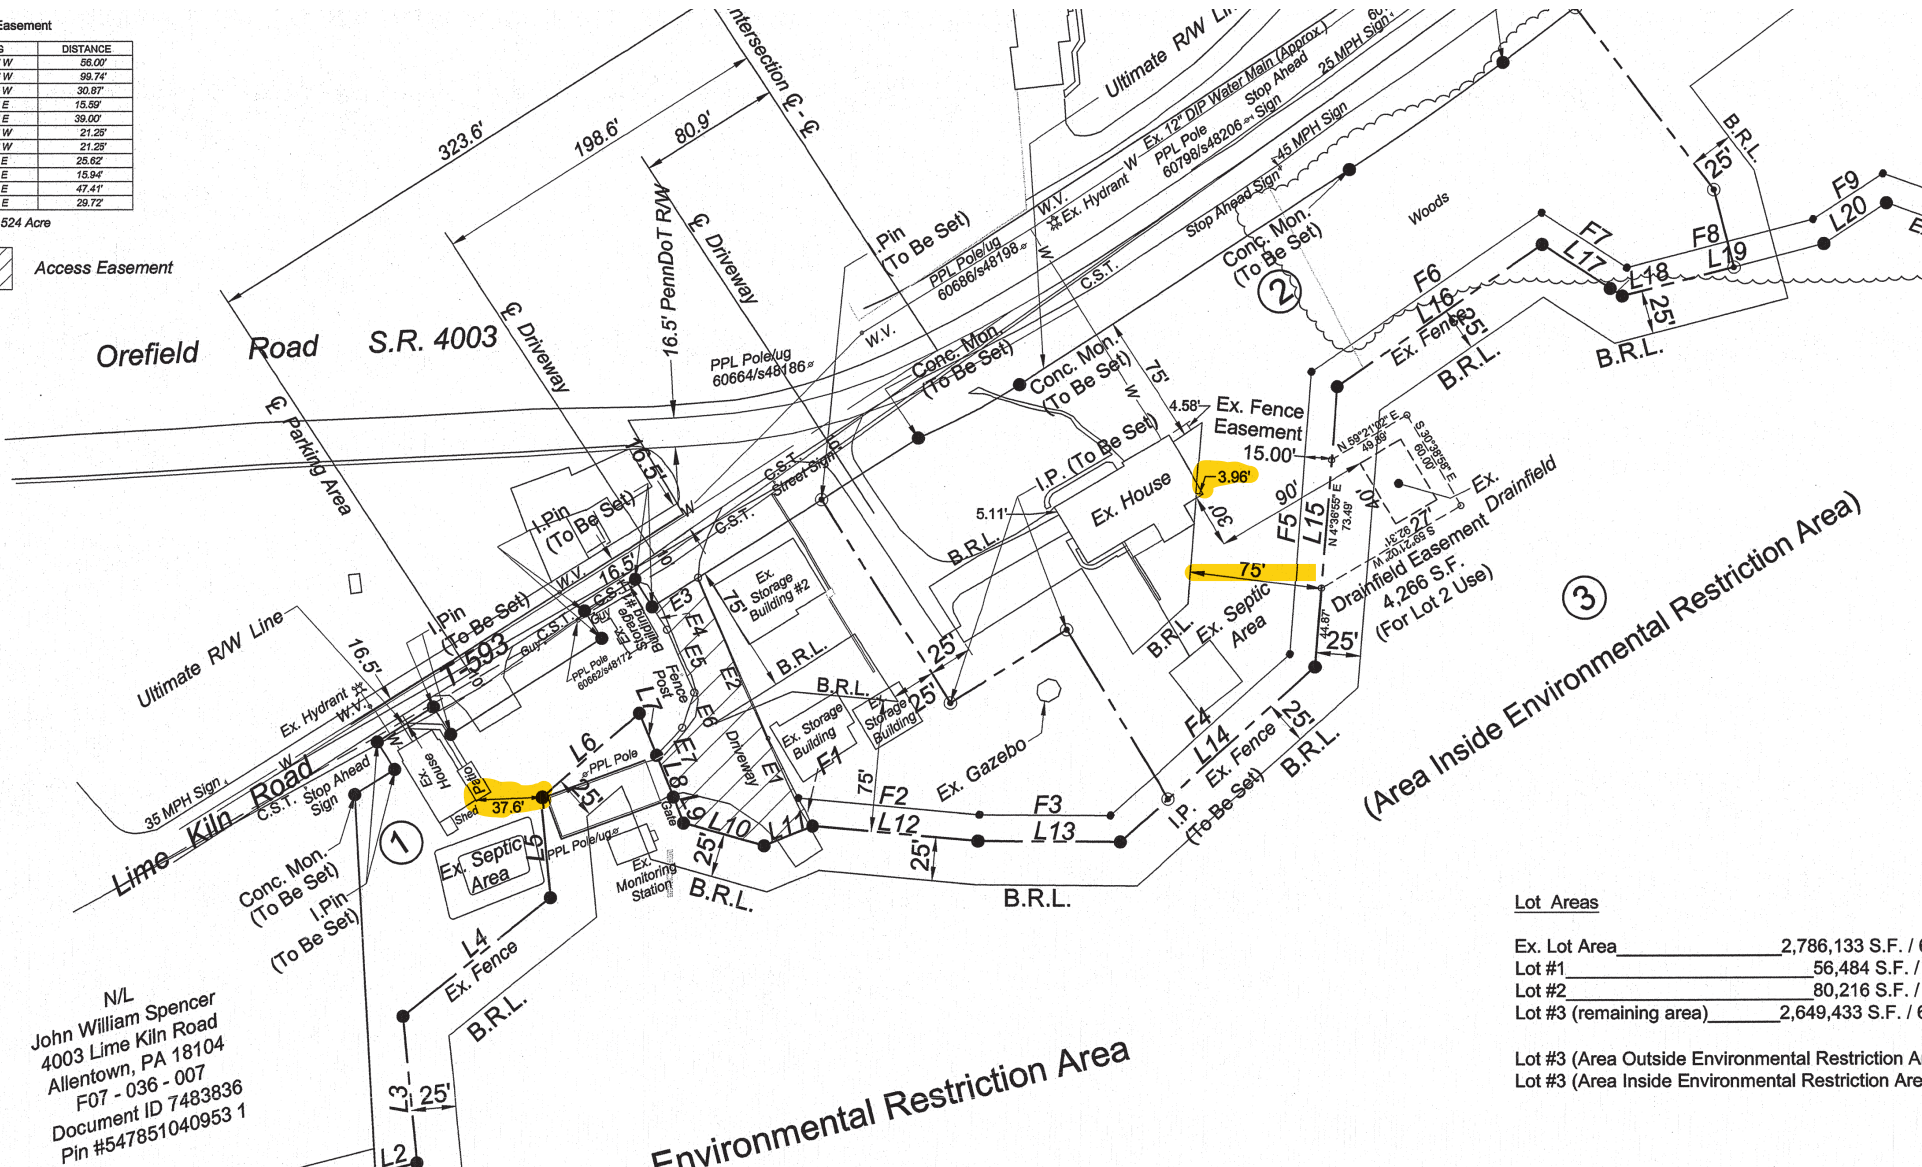

N/L
 John William Spencer
 4003 Lime Kiln Road
 Allentown, PA 18104
 F07 - 036 - 007
 Document ID 7483836
 Pin #547851040953 1

Lot Areas

Ex. Lot Area	2,786,133 S.F. / 63
Lot #1	56,484 S.F. / 1
Lot #2	80,216 S.F. / 1
Lot #3 (remaining area)	2,649,433 S.F. / 60

Lot #3 (Area Outside Environmental Restriction Area)
 Lot #3 (Area Inside Environmental Restriction Area)